



Recycling Container



Garden Plot



Parking Spot





Water Tote



Water Shut-Off



Fence

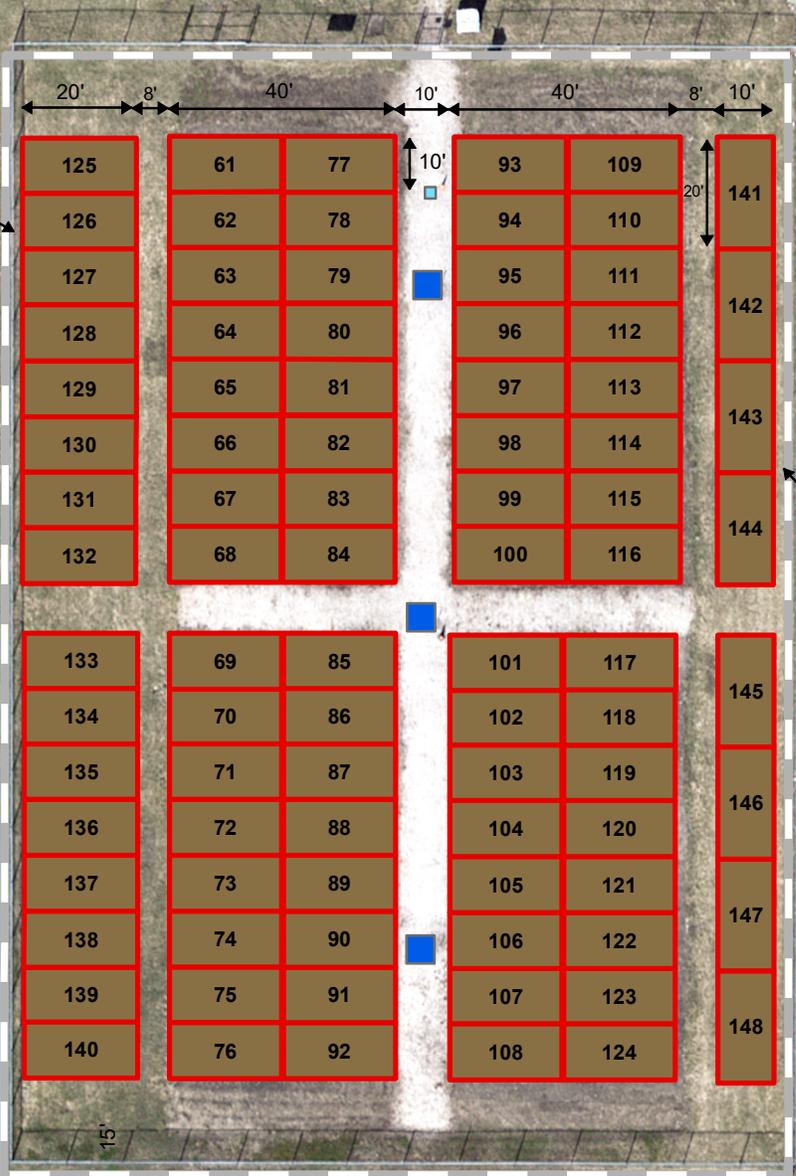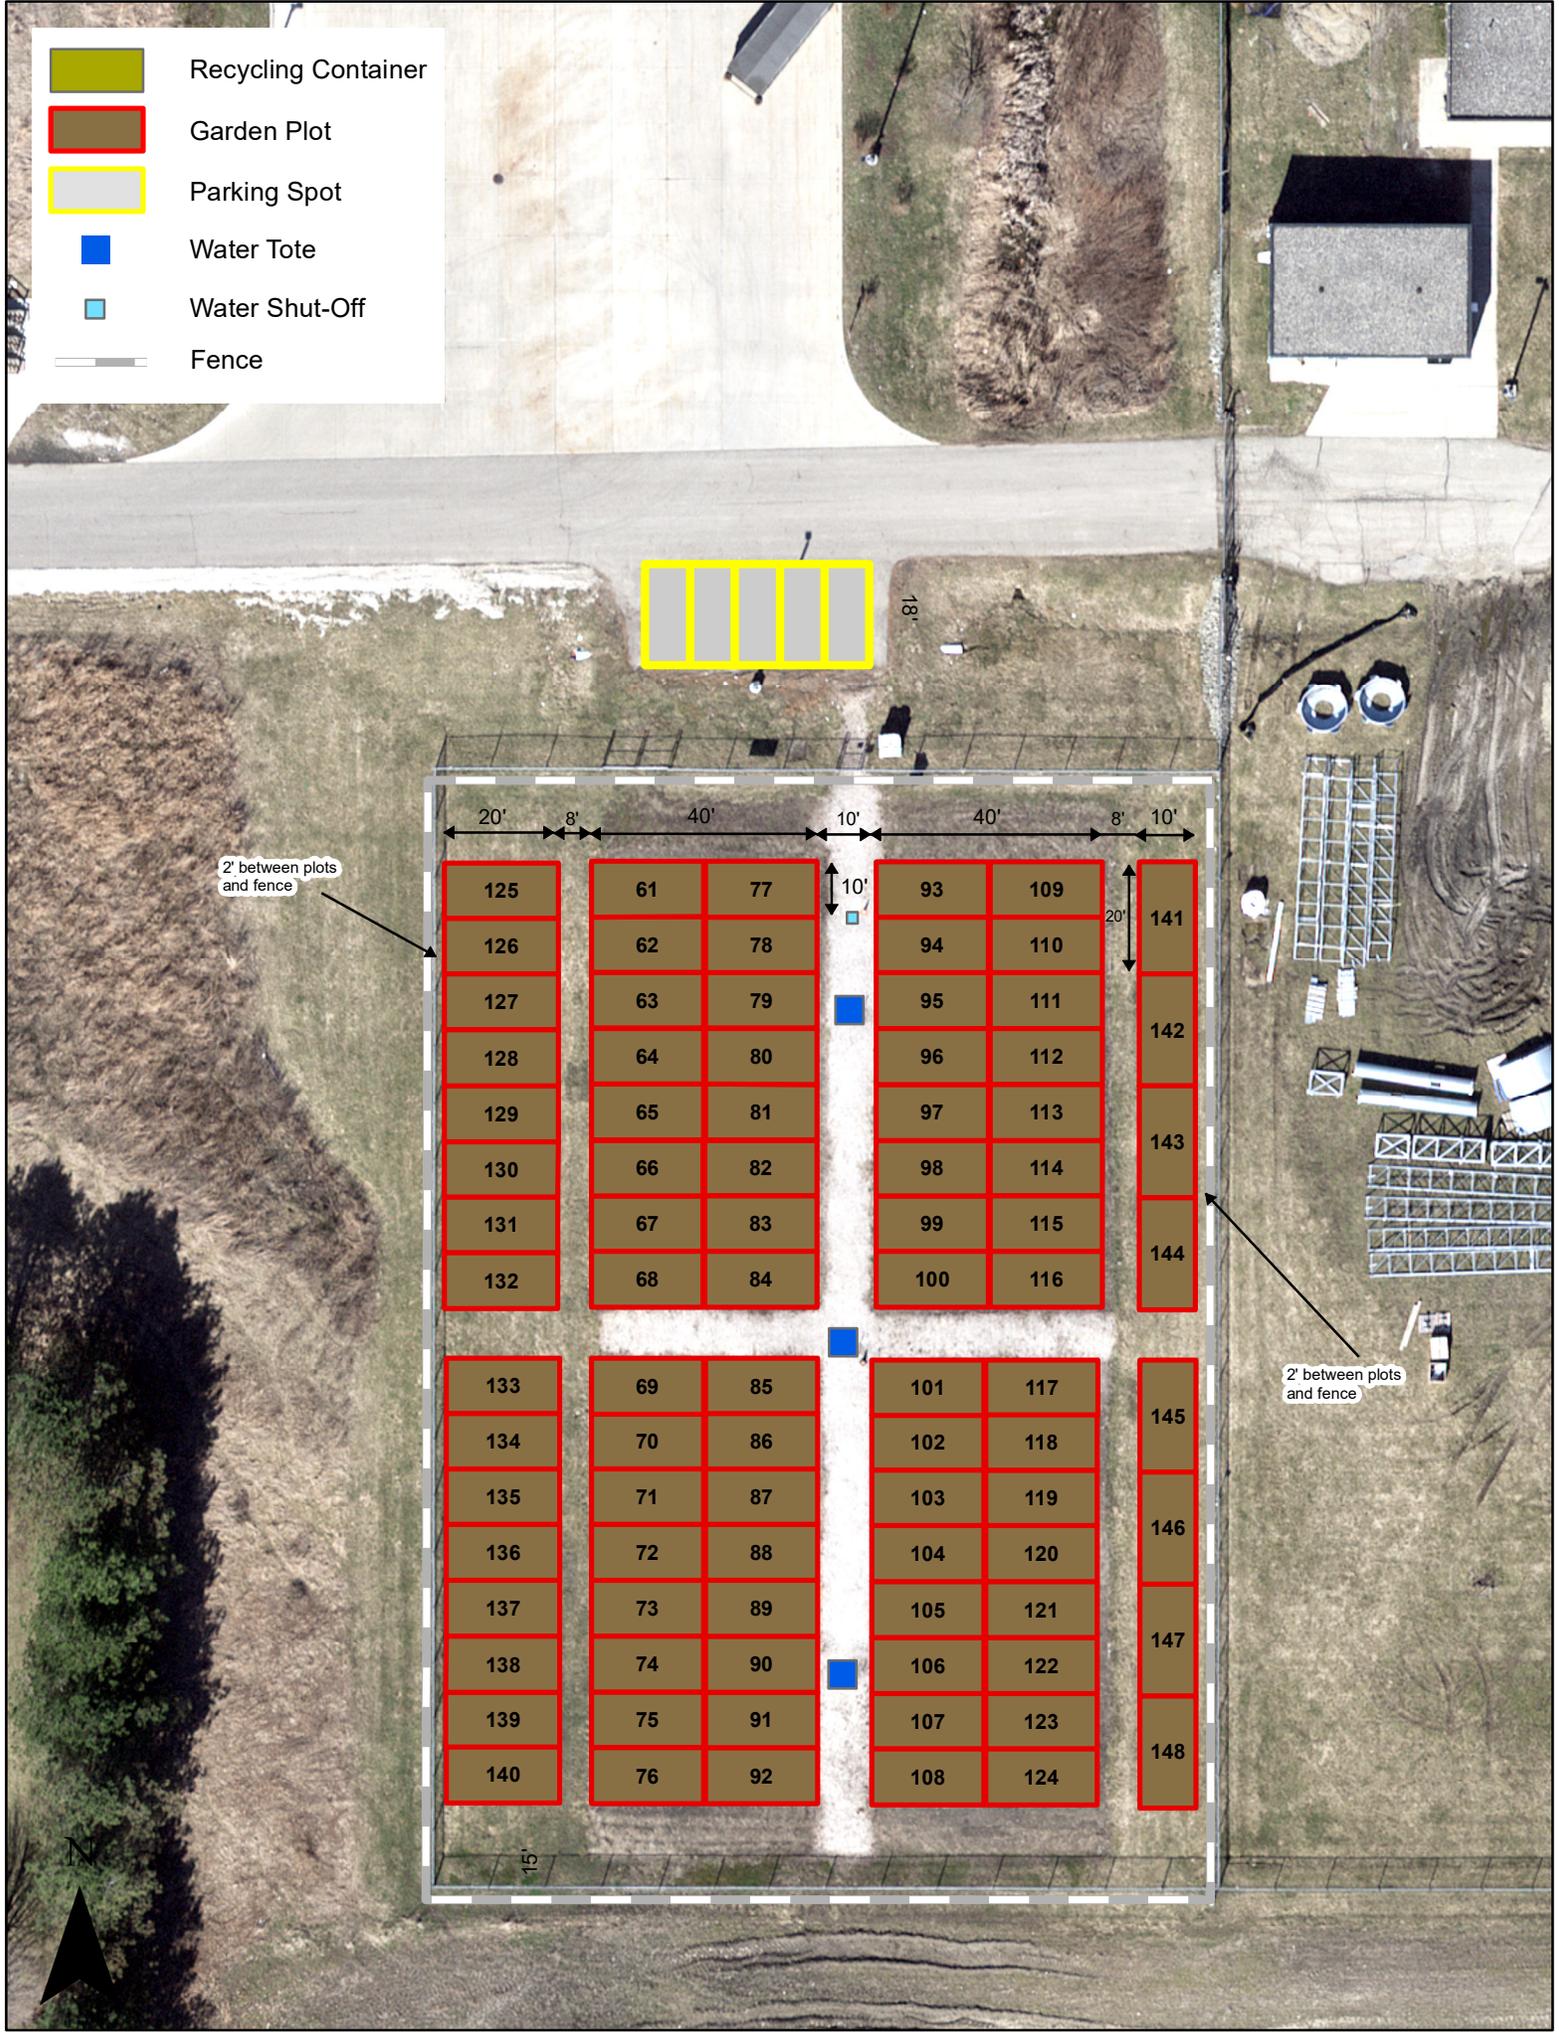

2' between plots and fence

2' between plots and fence

